




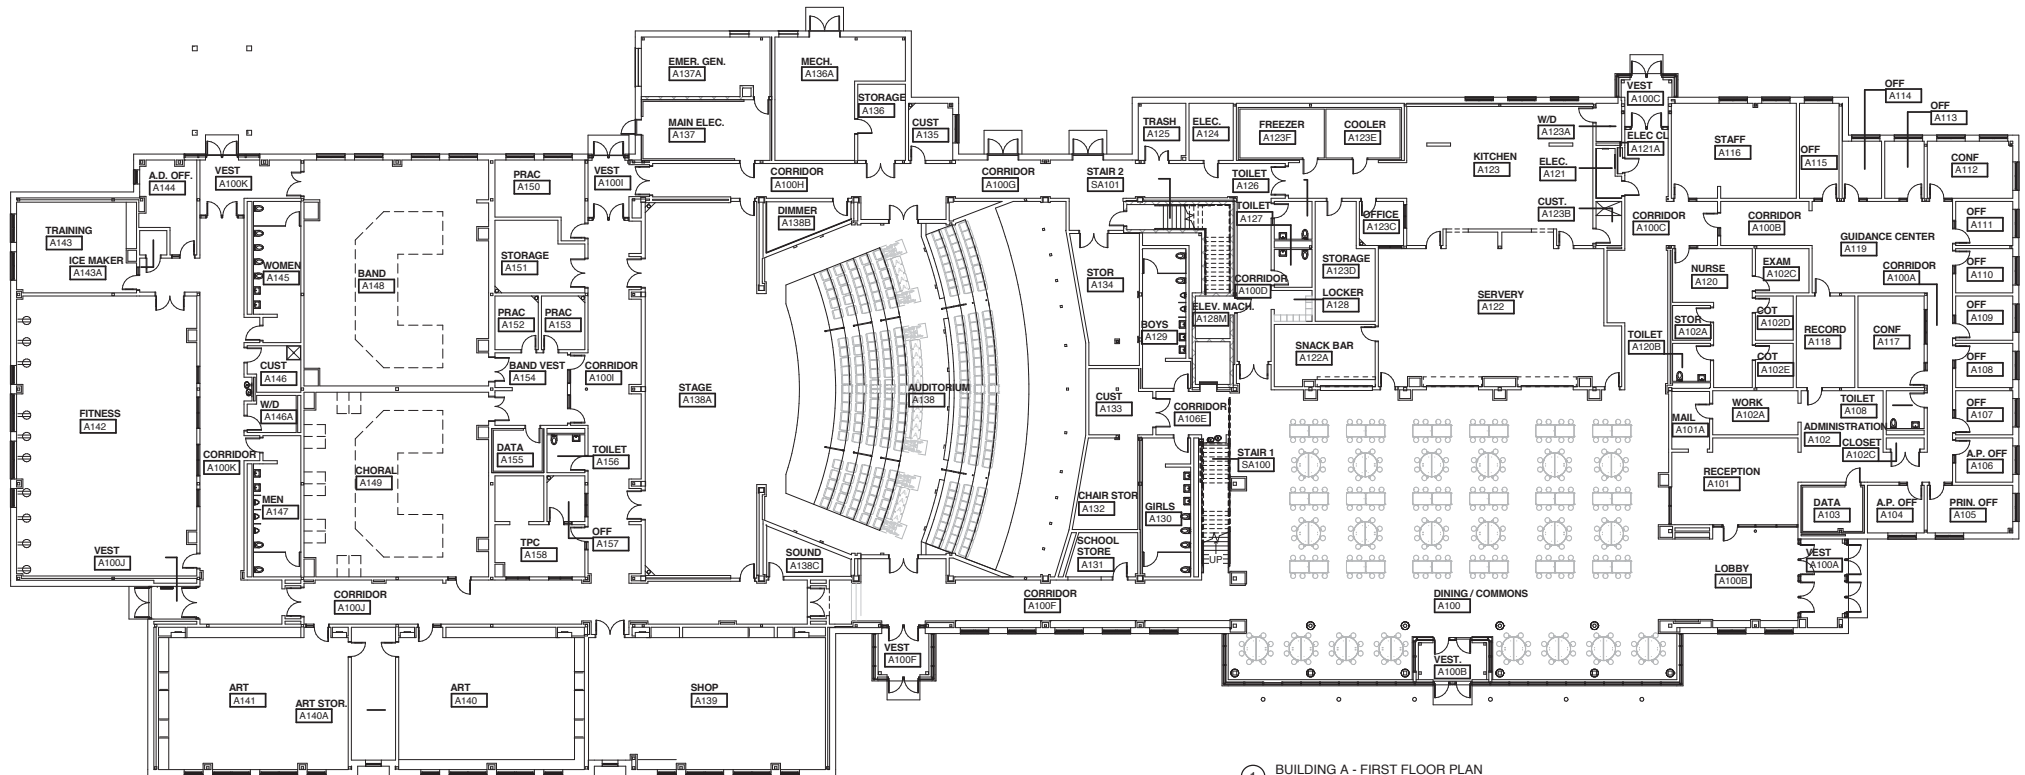

1 BUILDING A - FIRST FLOOR PLAN

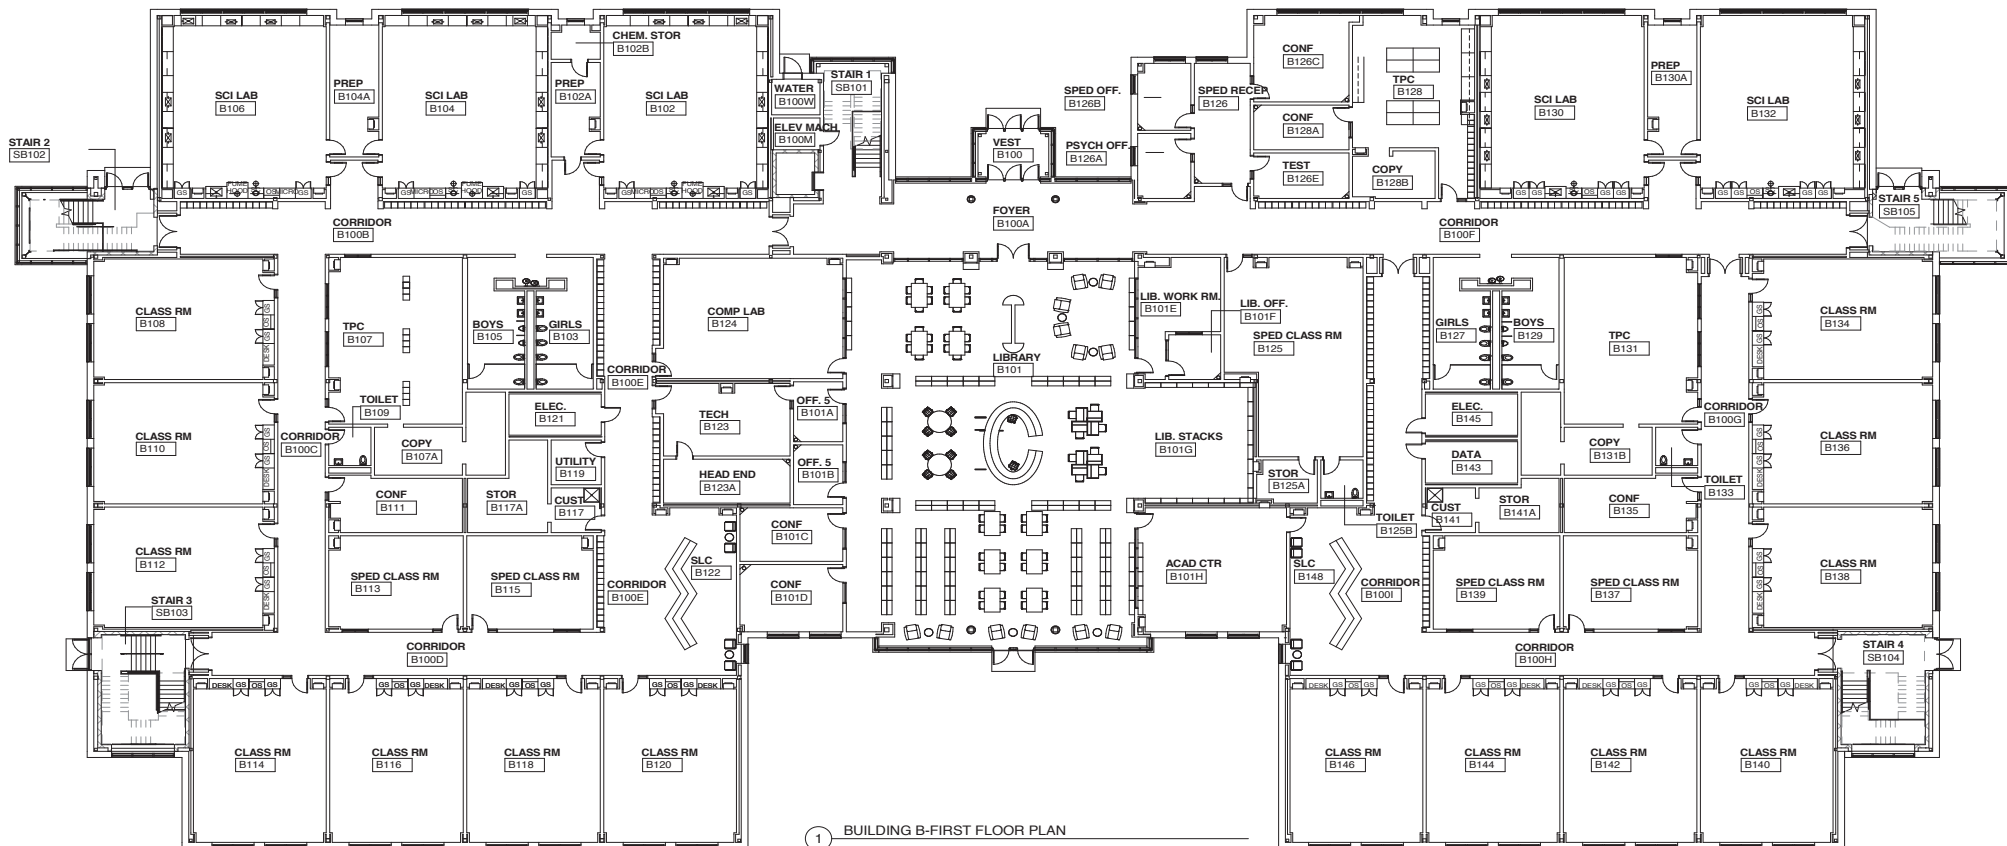

1 BUILDING B-FIRST FLOOR PLAN

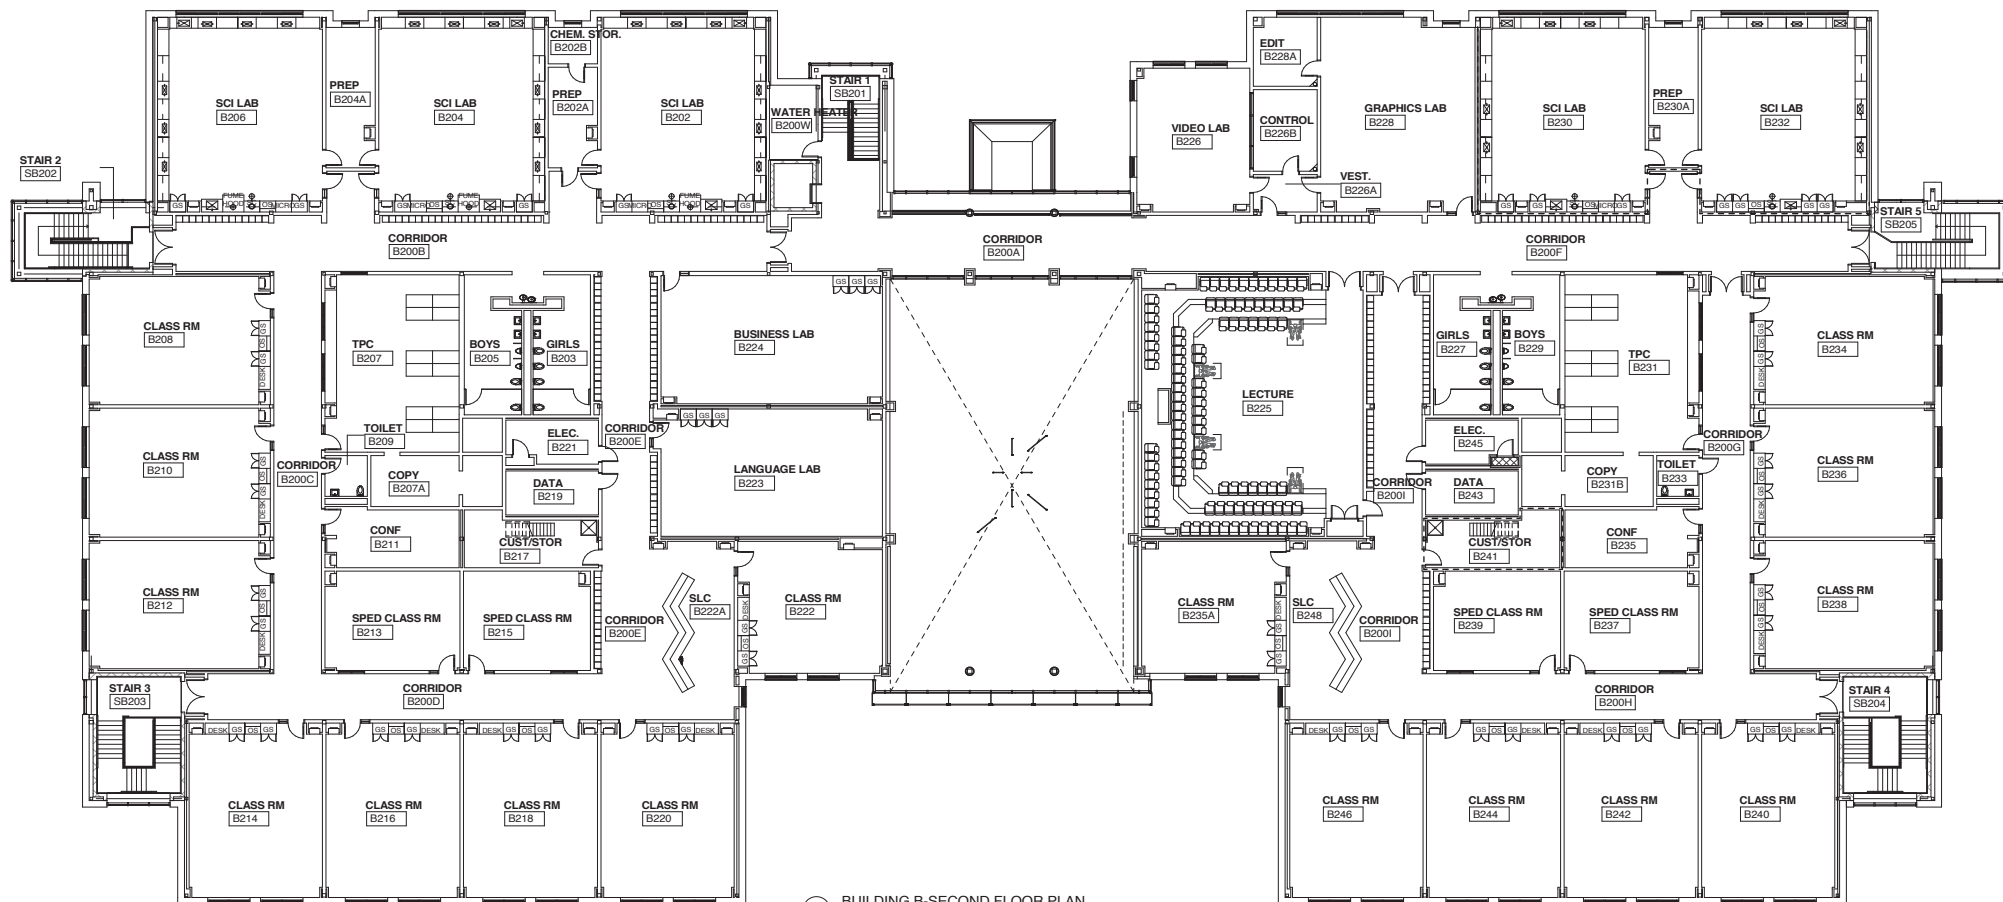

2 BUILDING B-SECOND FLOOR PLAN